
D

С

В

\_\_\_\_\_

Α

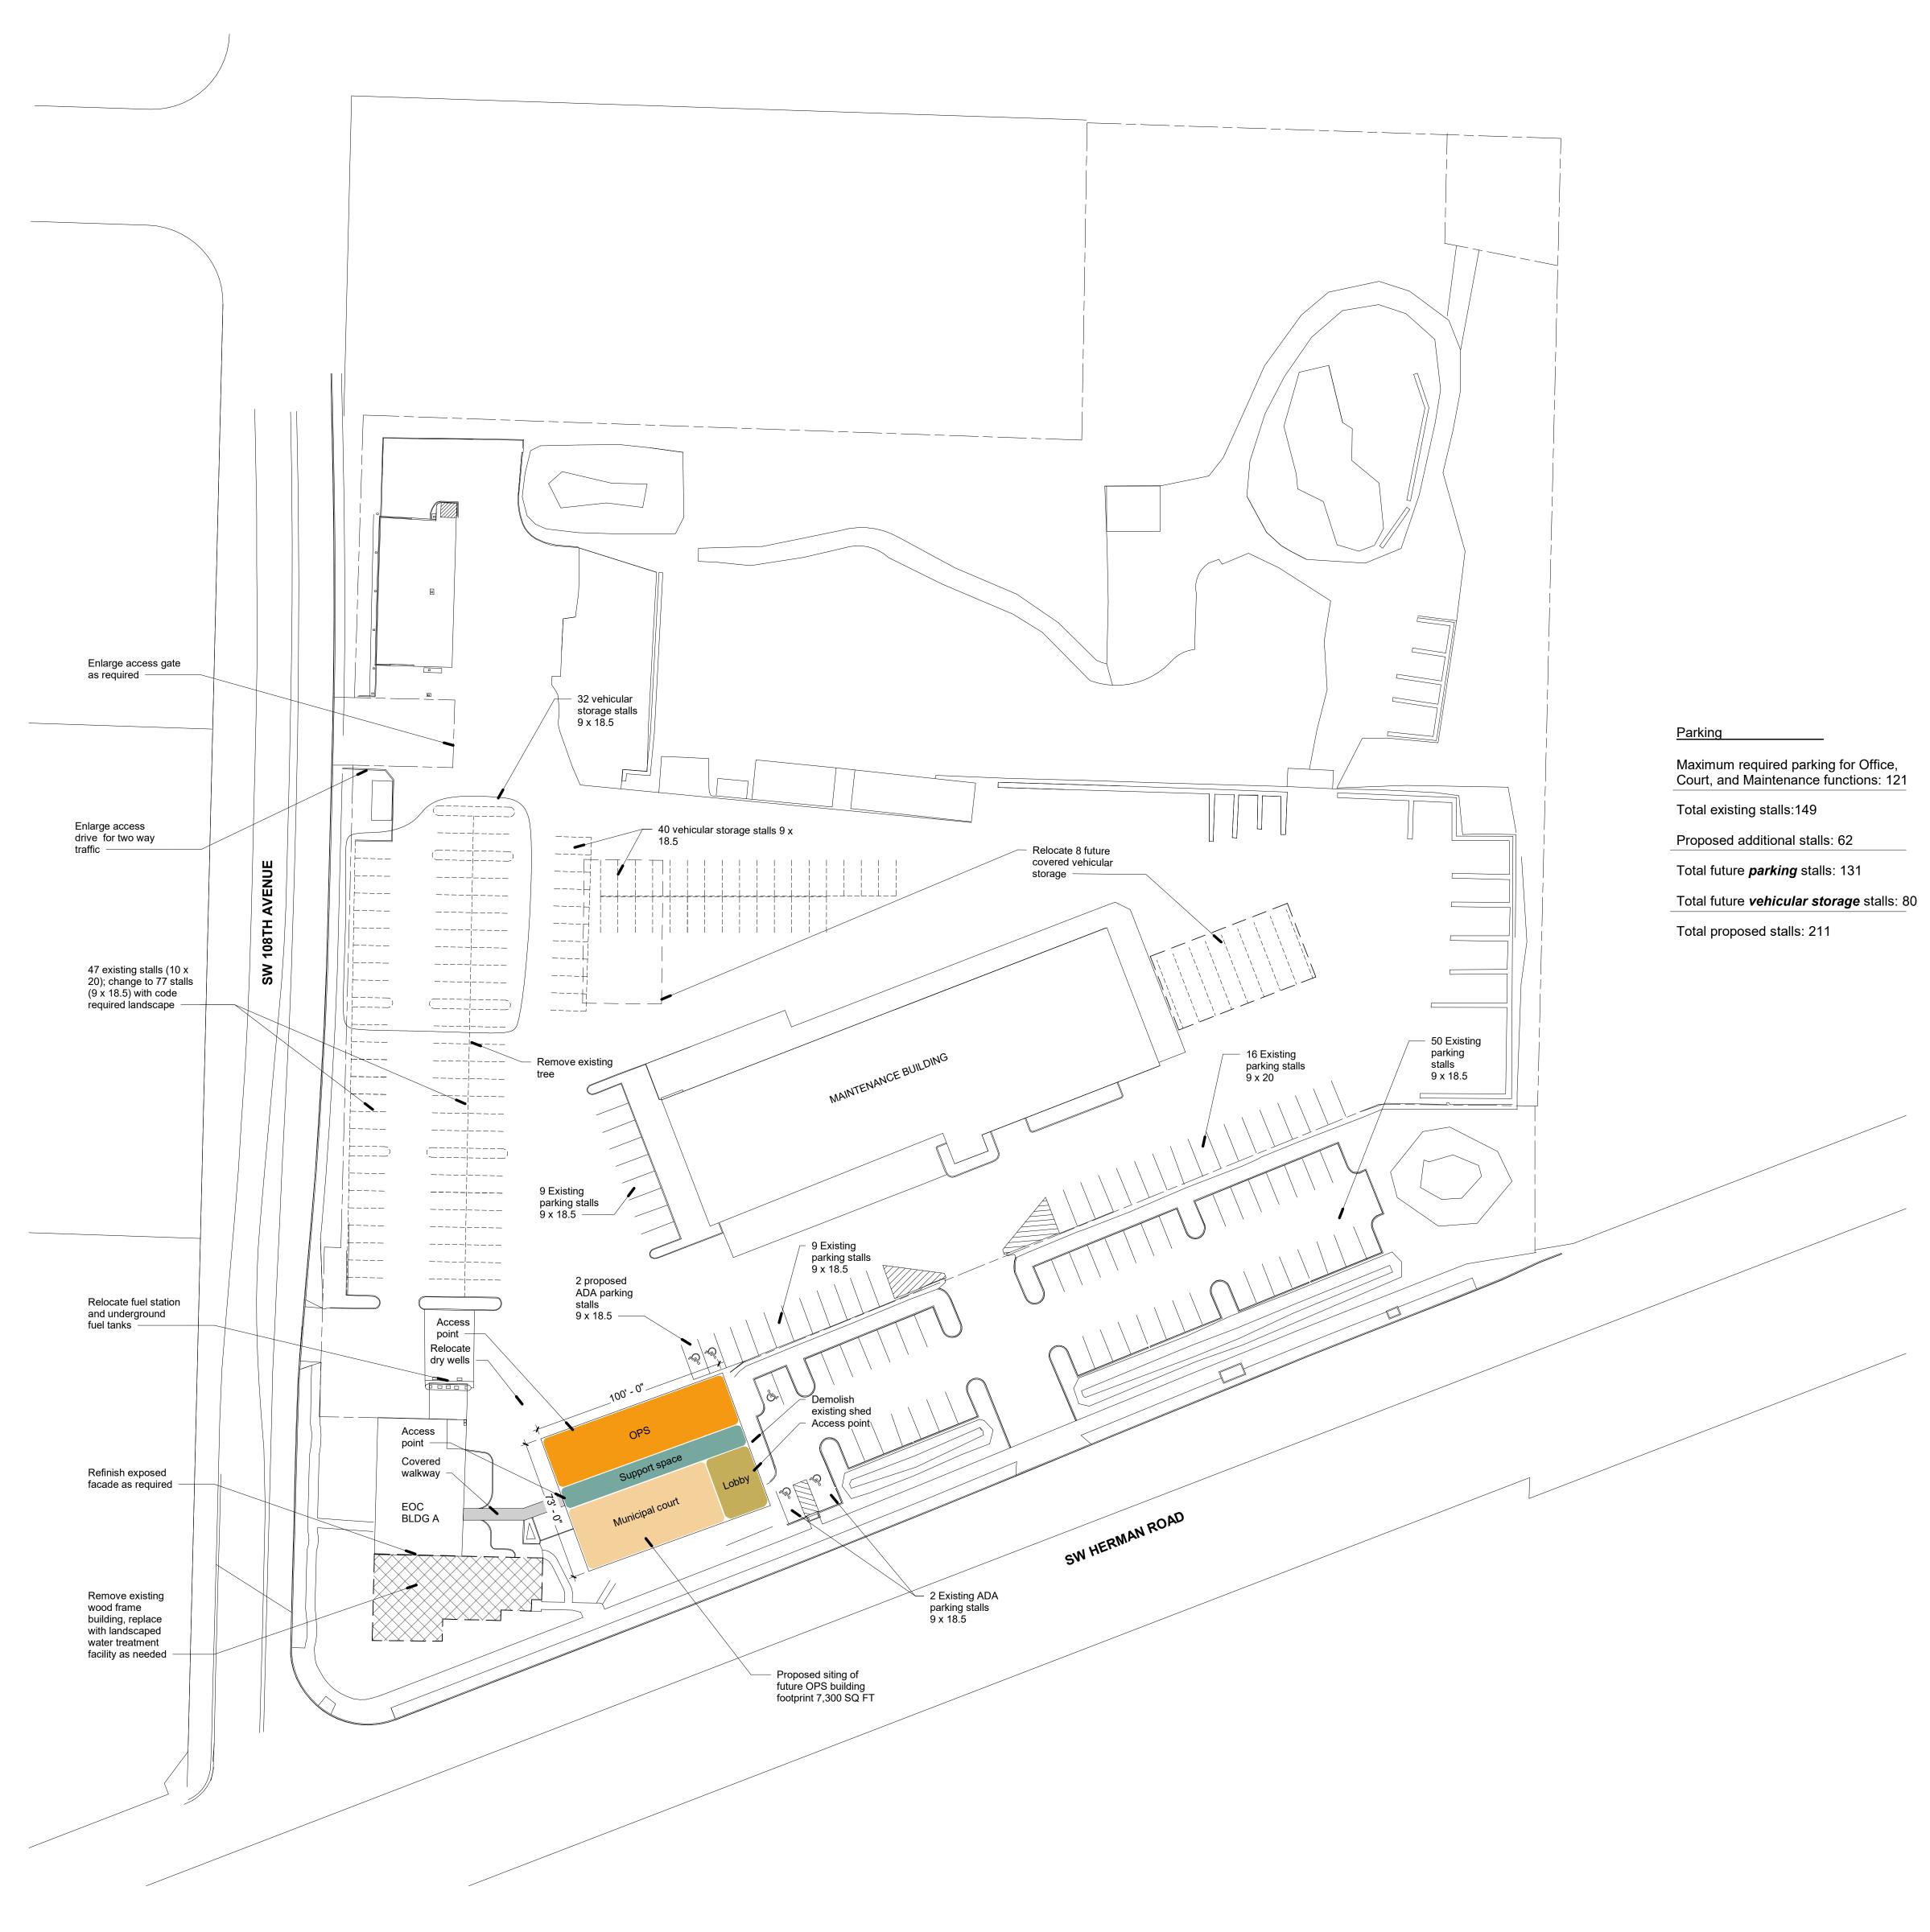

## A2 PROPOSED SITE PLAN A100 1" = 40'-0"

5



SRG PARTNERSHIP, INC 621 SW COLUMBIA PORTLAND, OR 97201 503 222 1917 SRGPARTNERSHIP.COM

alatin 5 ┝╸ of t S City ops s

Project Status

Drawing Title SITE PLAN

Drawing scales indicated apply to 30" x 42" drawing sheets. Scale may not be accurate if drawing plots are less than this size.

Revisions Numbe r Description Date

Drawn by **Author** Checked by **Checker** 

Date **Issue Date** Project No **Project Number** Consultant Project No Owner Project No

